
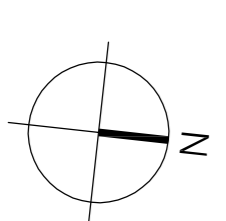


- 1 Walkable Service Ducts
- 2 Tanks
- 3 Plant

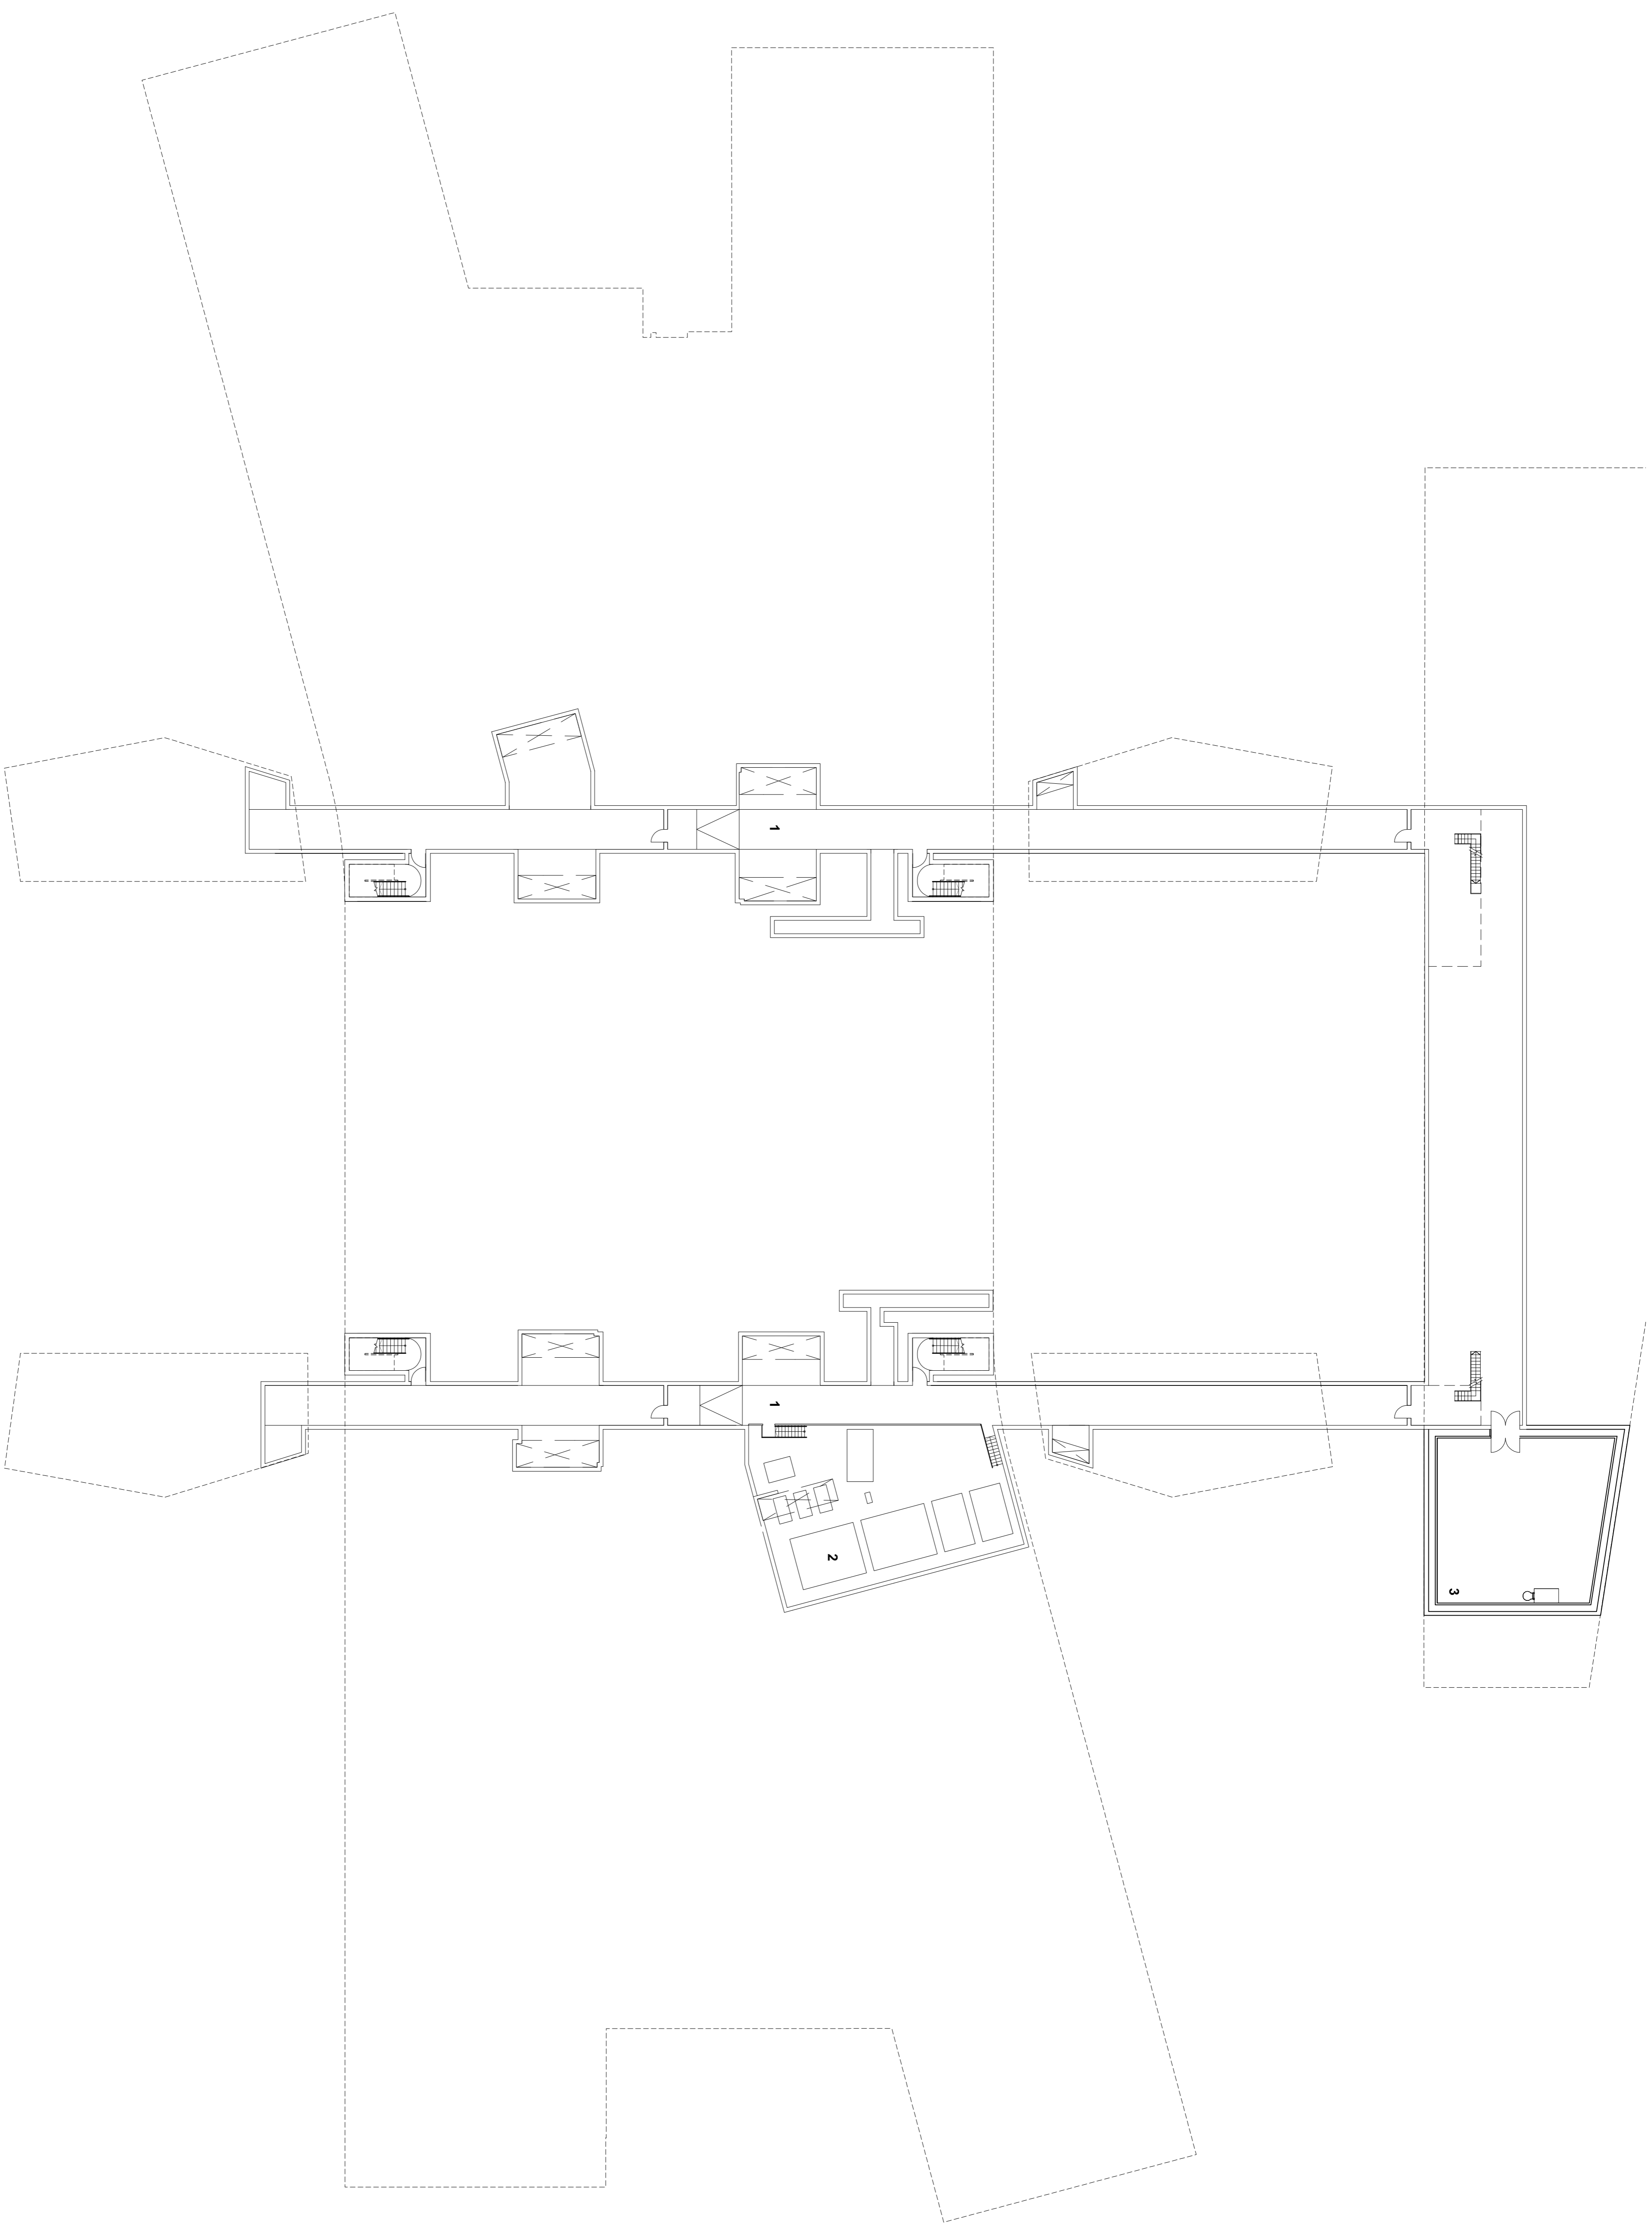

0 10m

Medical Research Council : Replacement LMB Building, Cambridge

LEVEL 0 PLAN
2053-Z/PL/090
1:250@A1
RMJM

88 Paul Street, London EC2A 4PT T: 020 7549 8900
F: 020 7553 3131 E: London@rmjm.com W: www.rmjm.com